


Lighting Key

	ETC Source4 575w 50
	ETC Source4 750w 50
	ETC Source4 575w 90
	ETC Source4 750w 90
	ETC Source4 PAR 575w WFL
	ETC Source4 PARNel 575w
	Altman Star Par 750w WFL
	Altman 65 6" Fresnel 750w
	LED ToughPAR Zoom
	MR16 3 Cir/30Light Strip

Legend

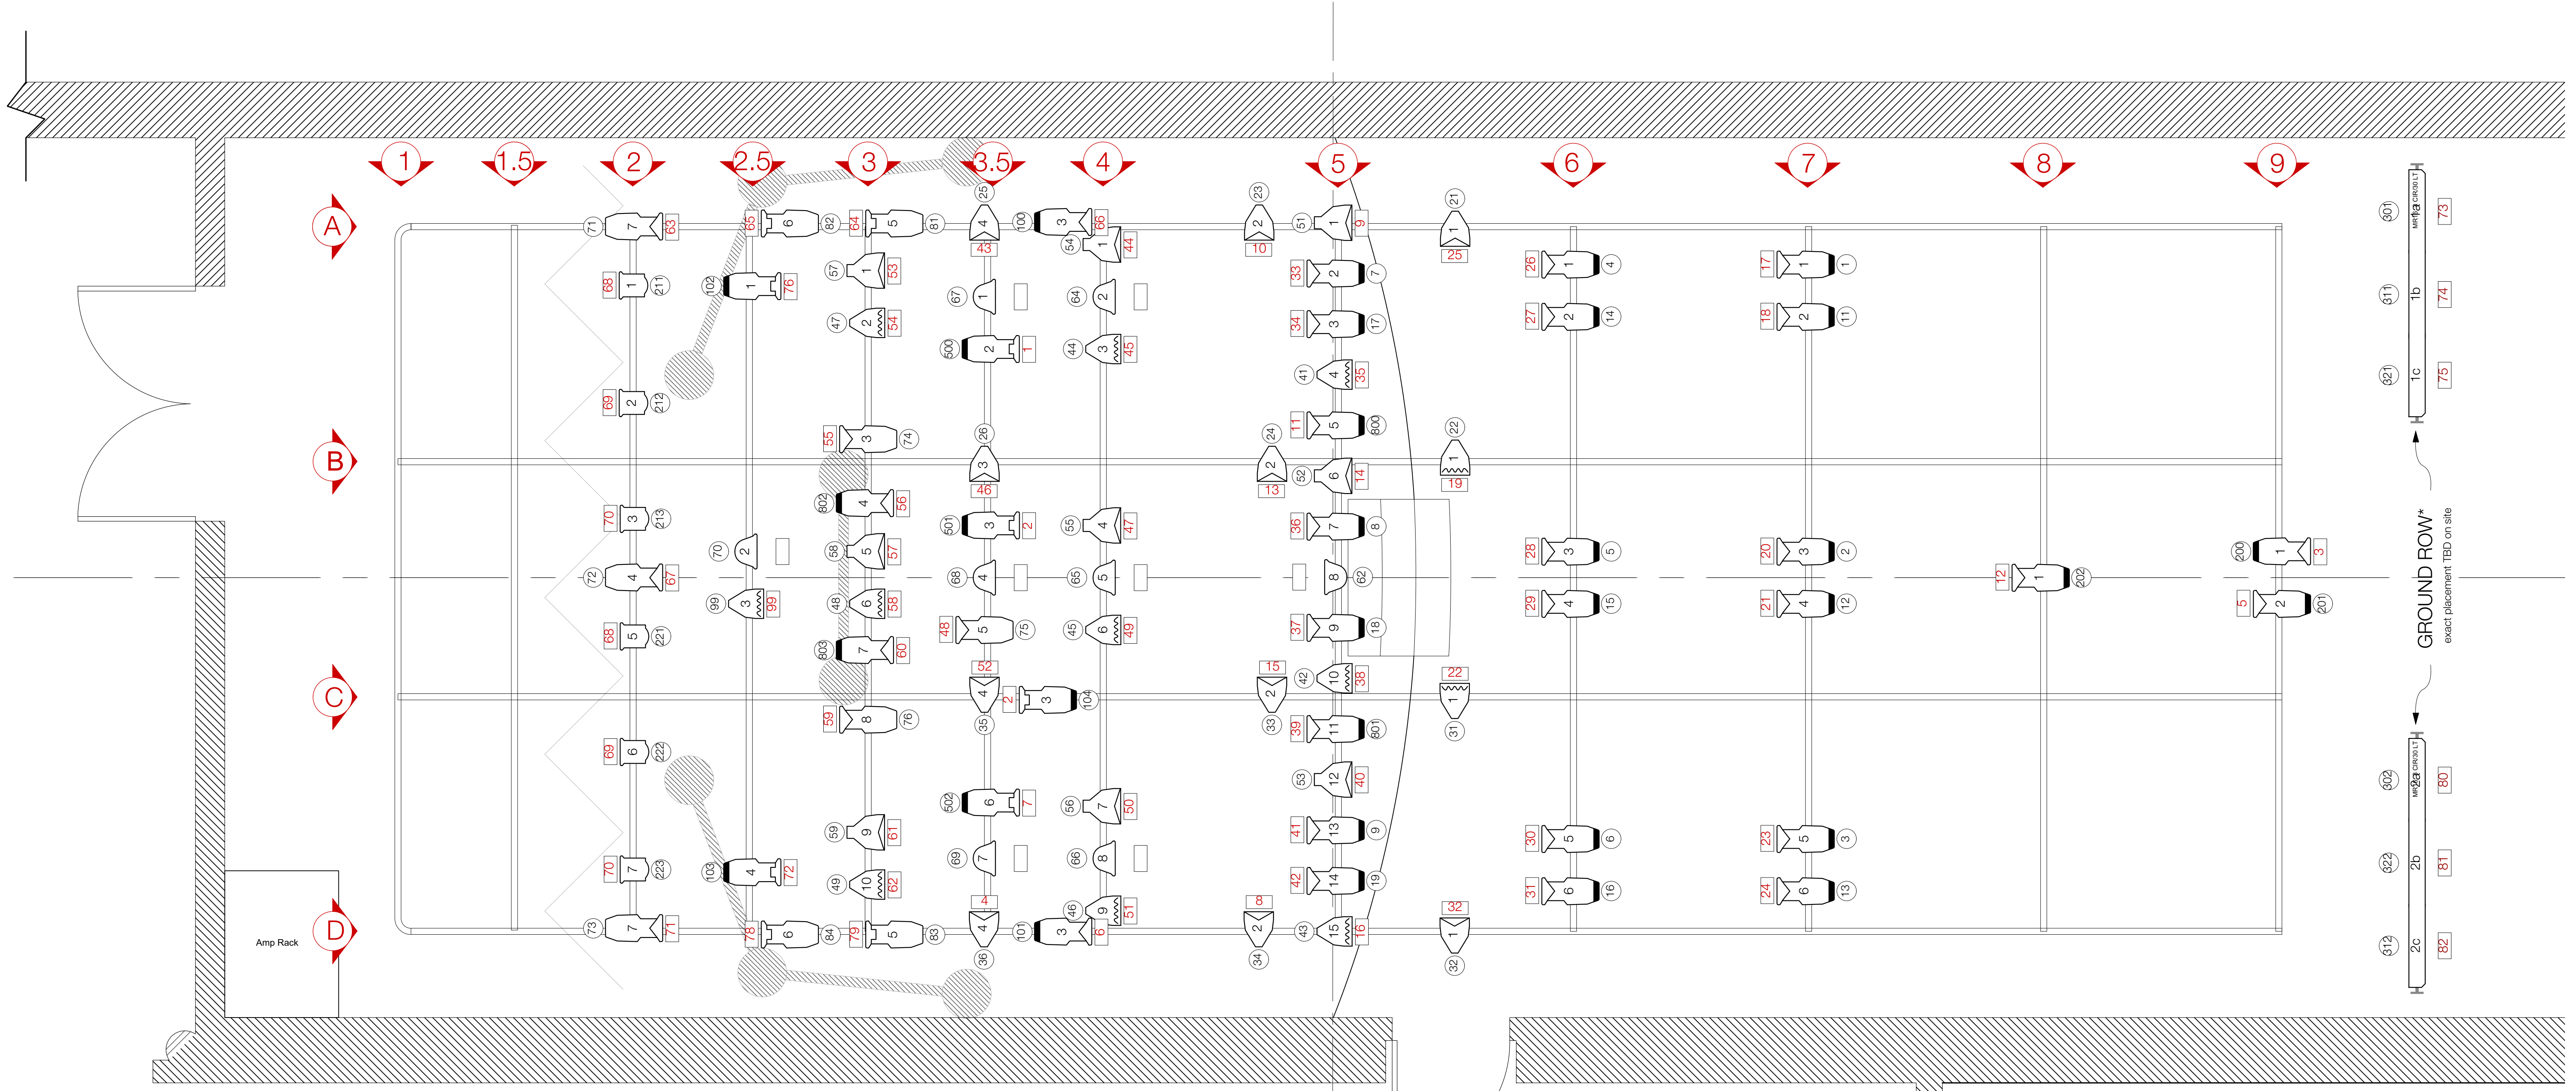

<h1>ANGRY PSYCHO PRINCESSES</h1>		<div style="border: 1px solid black; border-radius: 50%; width: 40px; height: 40px; display: flex; align-items: center; justify-content: center; margin: 0 auto;">1</div>	
		SAVANNAH COLLEGE OF ART AND DESIGN MONDANARO THEATRE	SCENIC DESIGN BY ANDRES POCHÉ
ANGRY PSYCHO PRINCESSES	LIGHTING DESIGN BY TAYLOR FRITH-BROWN & B. SADLEY	DATE 21 MAY 2017	DIRECTOR KEVIN WALLACE
SCALE 1/2" = 1'-0"	PLATE 1 OF 1	DRAWN BY TCFB	TCFB