
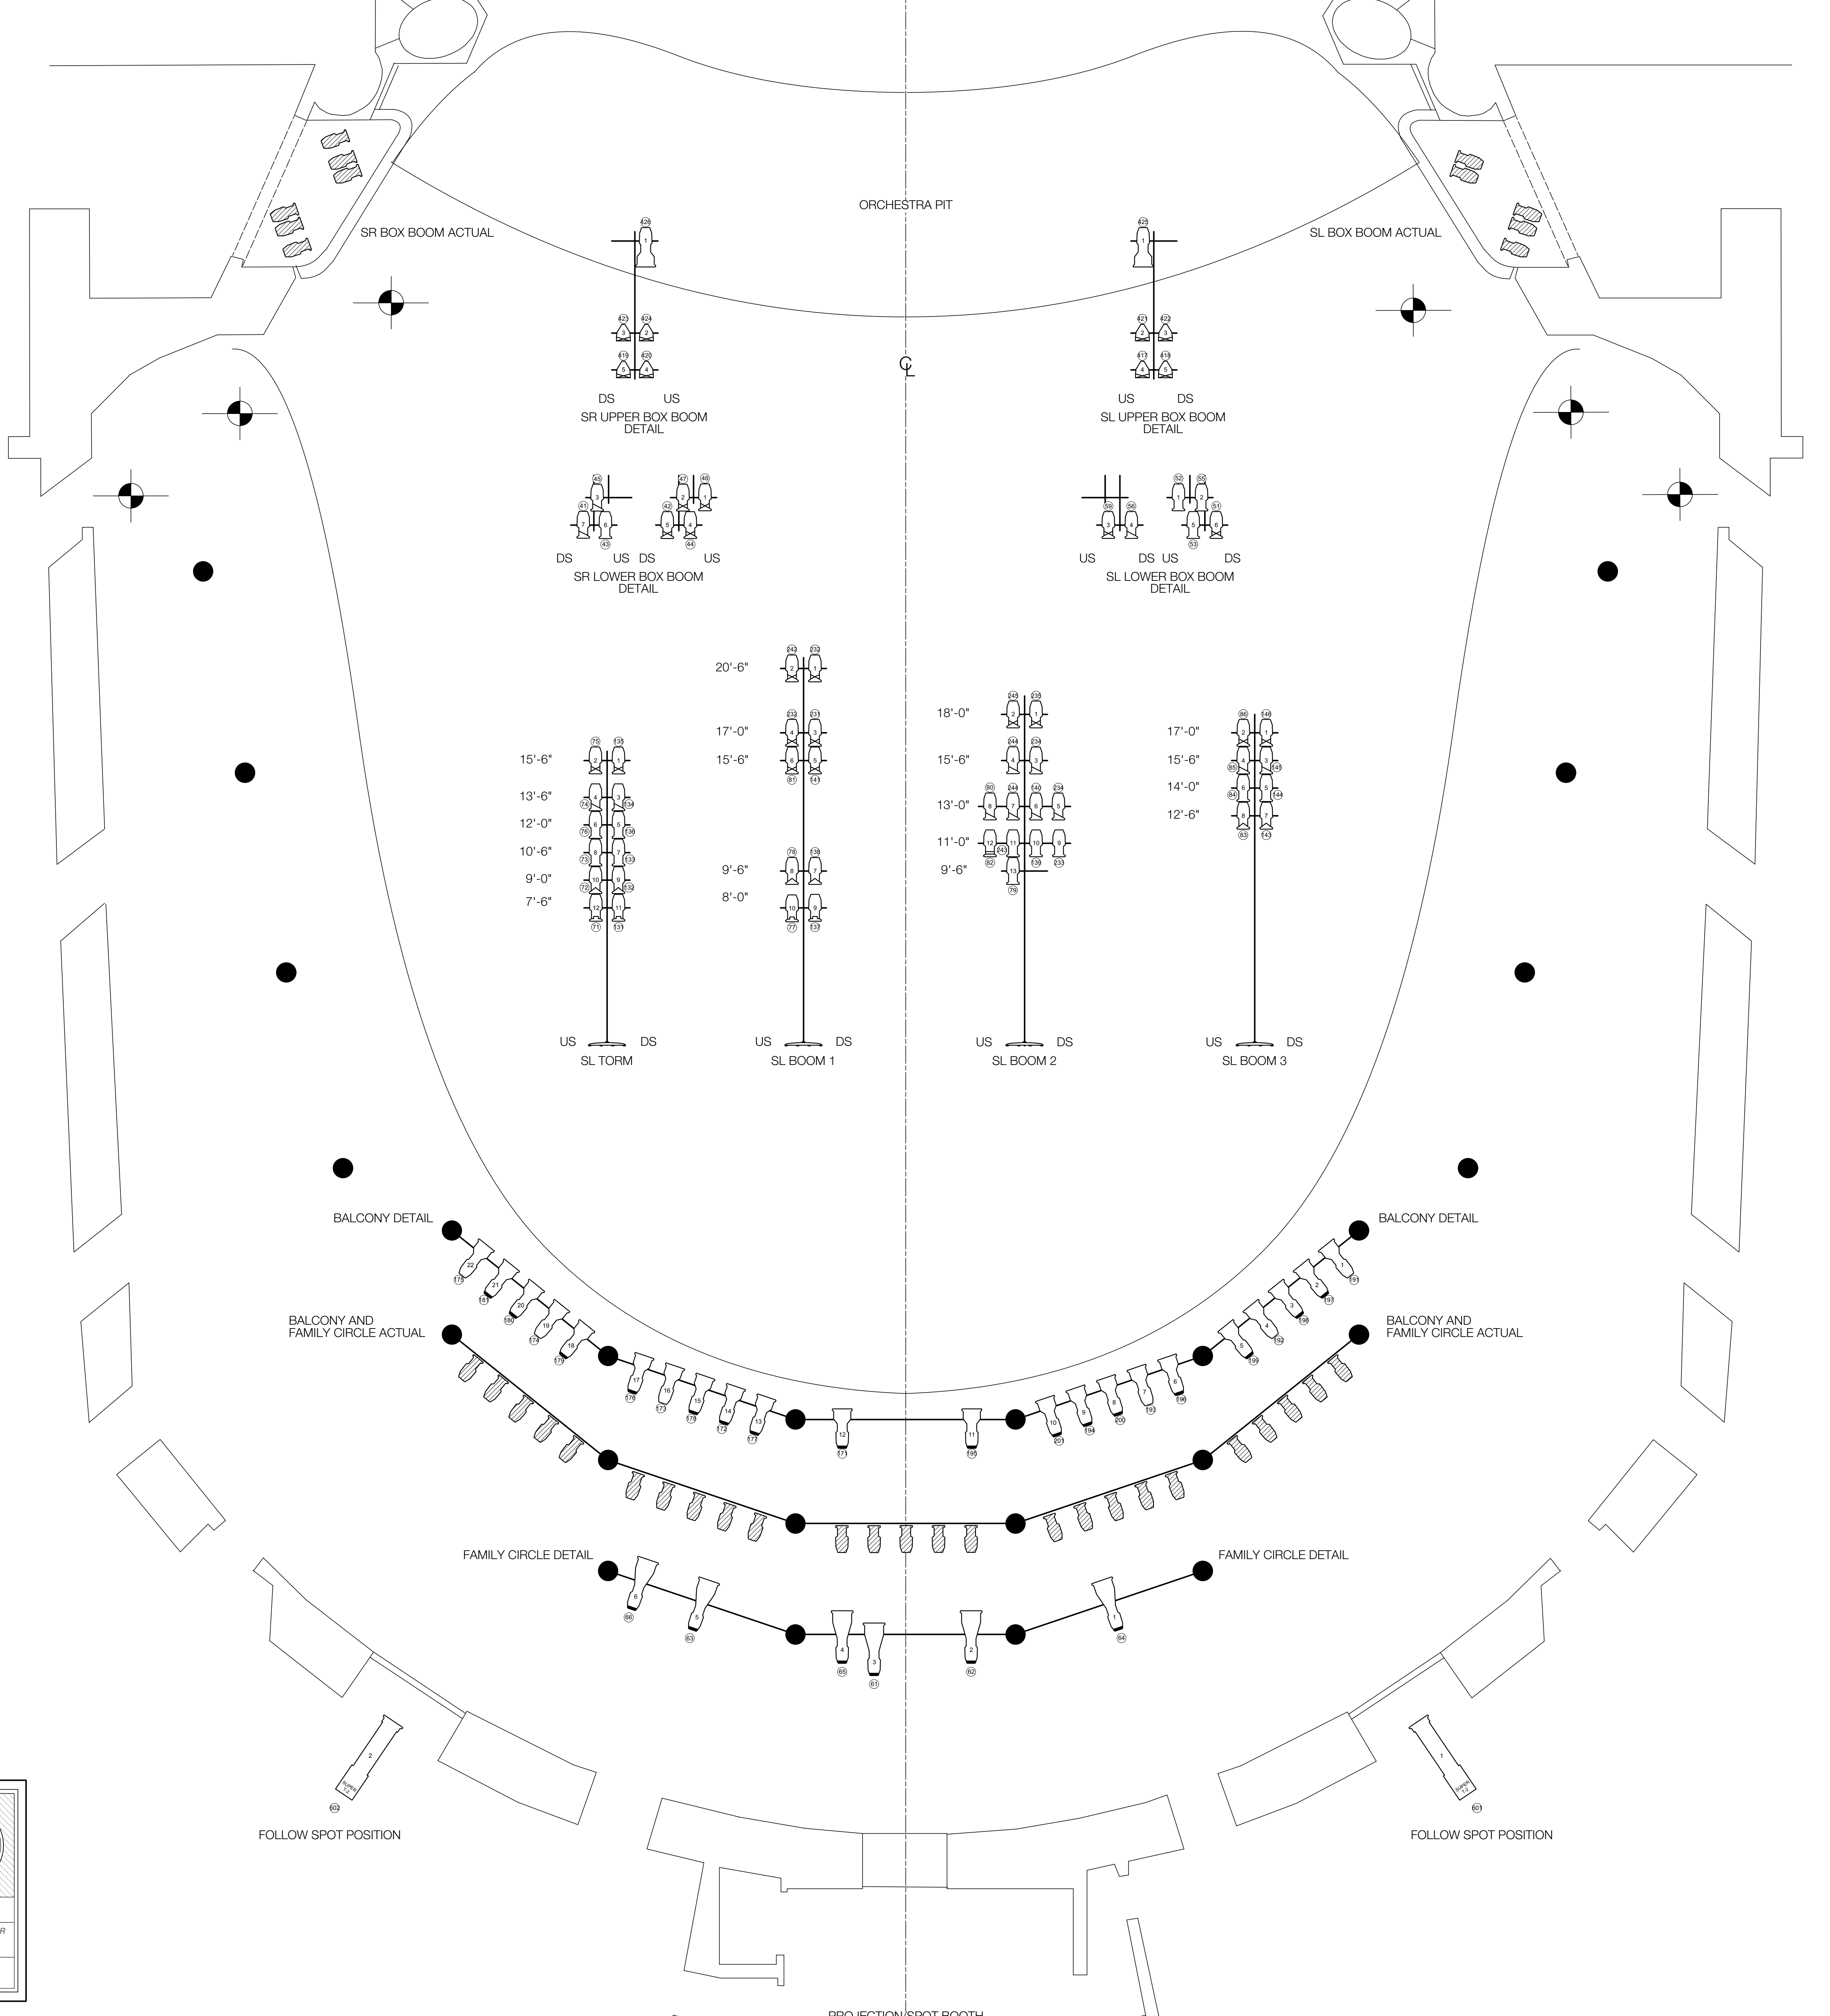


00	
01	
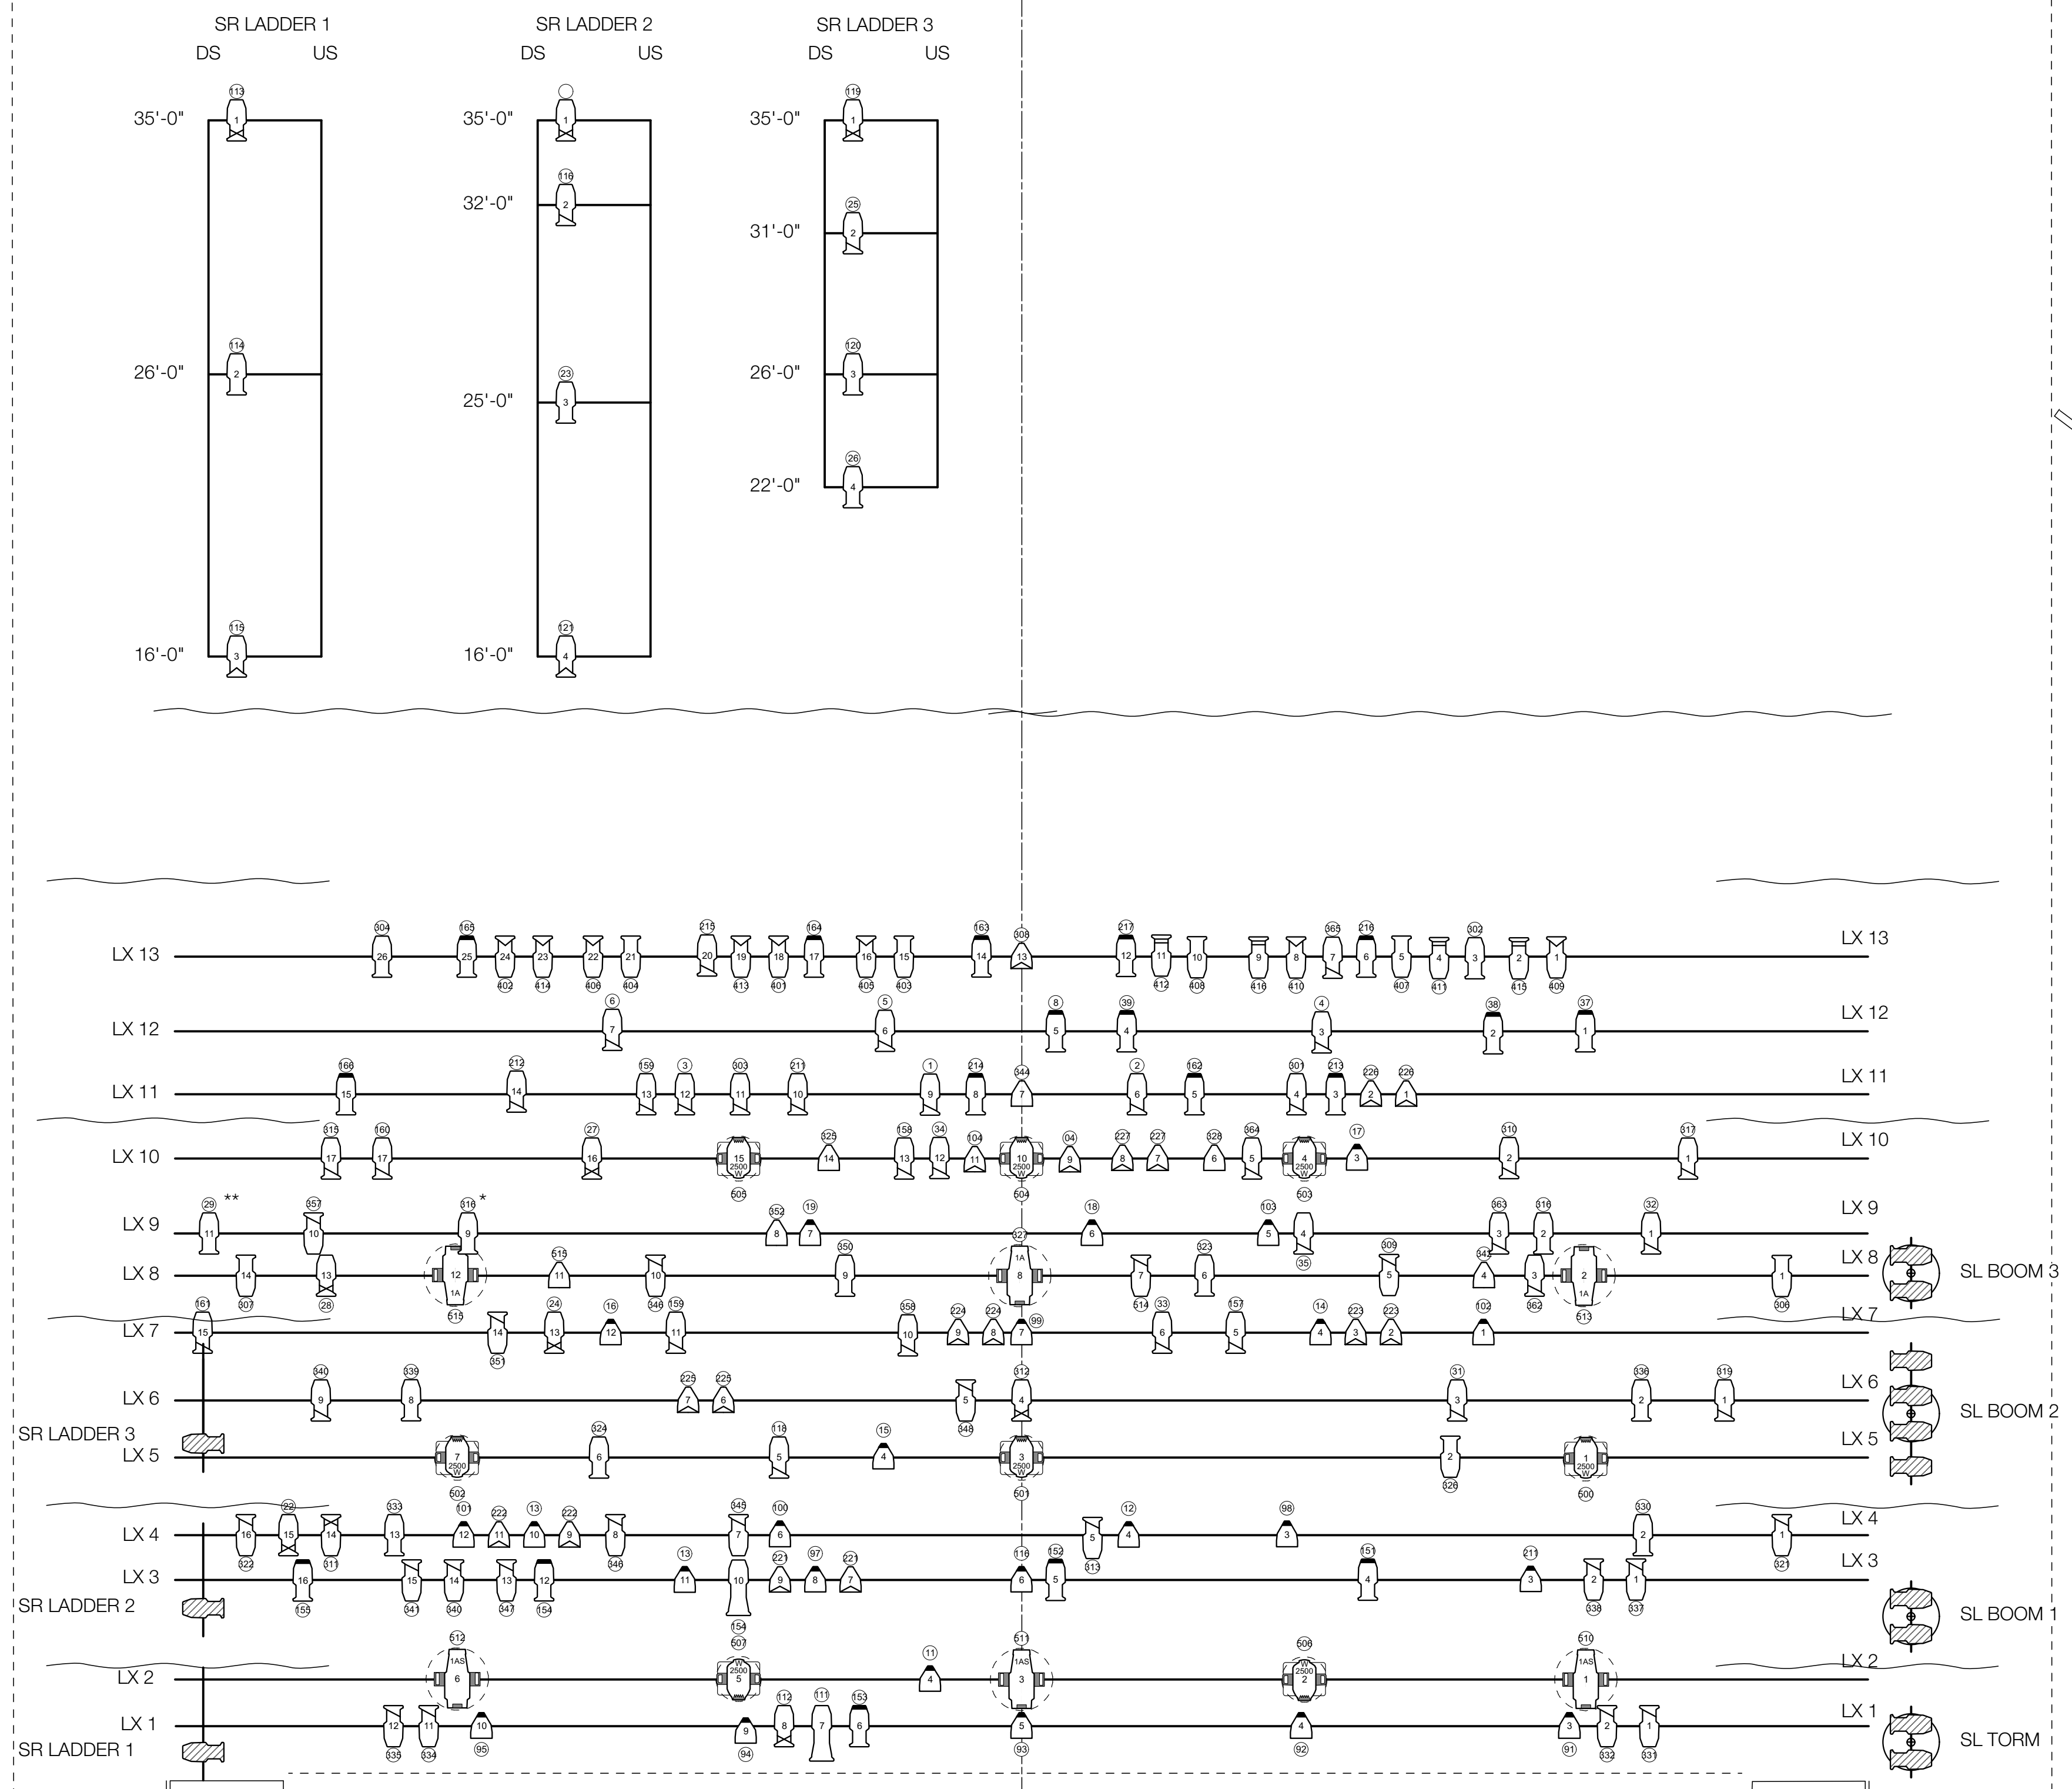

Lighting Key

[Symbol]	ETC Source 4 10 @ 575w
[Symbol]	ETC Source 4 14 @ 575w
[Symbol]	ETC Source 4 36 @ 575w
[Symbol]	ETC Source 4 50 @ 575w
[Symbol]	ETC Source 4 70 @ 575w
[Symbol]	ETC Source 4 90 @ 575w
[Symbol]	ETC Source 4 10 @ 750w
[Symbol]	ETC Source 4 36 @ 750w
[Symbol]	ETC Source 4 PAR ANPR @ 750w
[Symbol]	ETC Source 4 PAR MRJ @ 750w
[Symbol]	ETC Source 4 PAR MRJ @ 750w
[Symbol]	ETC Source 4 ColorScan PAR
[Symbol]	VarLite VL1000 Archite @ 575w
[Symbol]	VarLite VL1000 ArchiStar @ 575w
[Symbol]	VarLite VL2500 Wash @ 750w
[Symbol]	Strong Name Super Trooper II @ 150w

Special Effects/Practicals

[Symbol]	Lufams Fire Effect
[Symbol]	Almas JF Fresnel @ 250w
[Symbol]	Lu Males D300 Hazer

Legend

[Symbol]	UNIT #
[Symbol]	CHANNEL
[Symbol]	BEAM DESIGNATION

Notes

*Note 1: Future focused straight down
 *Note 2: Tailored to height of 55'-0"
 *Note 3: Positions of all practicals TBD on site with designer

LA BOHEME **1**

THE OPERA COMPANY OF PHILADELPHIA

PRODUCTION LA BOHEME	PLATE LIGHT PLOT	PLATE 1 OF 3
SCENIC DESIGN BY BOYD OSTROFF	LIGHTING DESIGN BY TAYLOR FRITH-BROWN	TECHNICAL DIRECTOR T.J. MARTIN
SCALE 1/4" = 1'-0"	DATE 2 JUNE 2016	DIRECTOR ROBERT B. DRIVER